
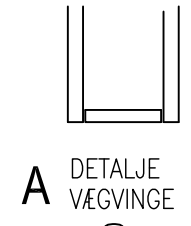


BORDPLADE OG SARG:
 TYPE 01 - PARADISO CLASSICO
 TYPE 11 - INLAC BROWN
 TYPE 12 - PARADISO CLASSICO

GULV- OG BORDFLISER:
 TYPE 01 - PARADISO CLASSICO
 TYPE 11 - INLAC BROWN

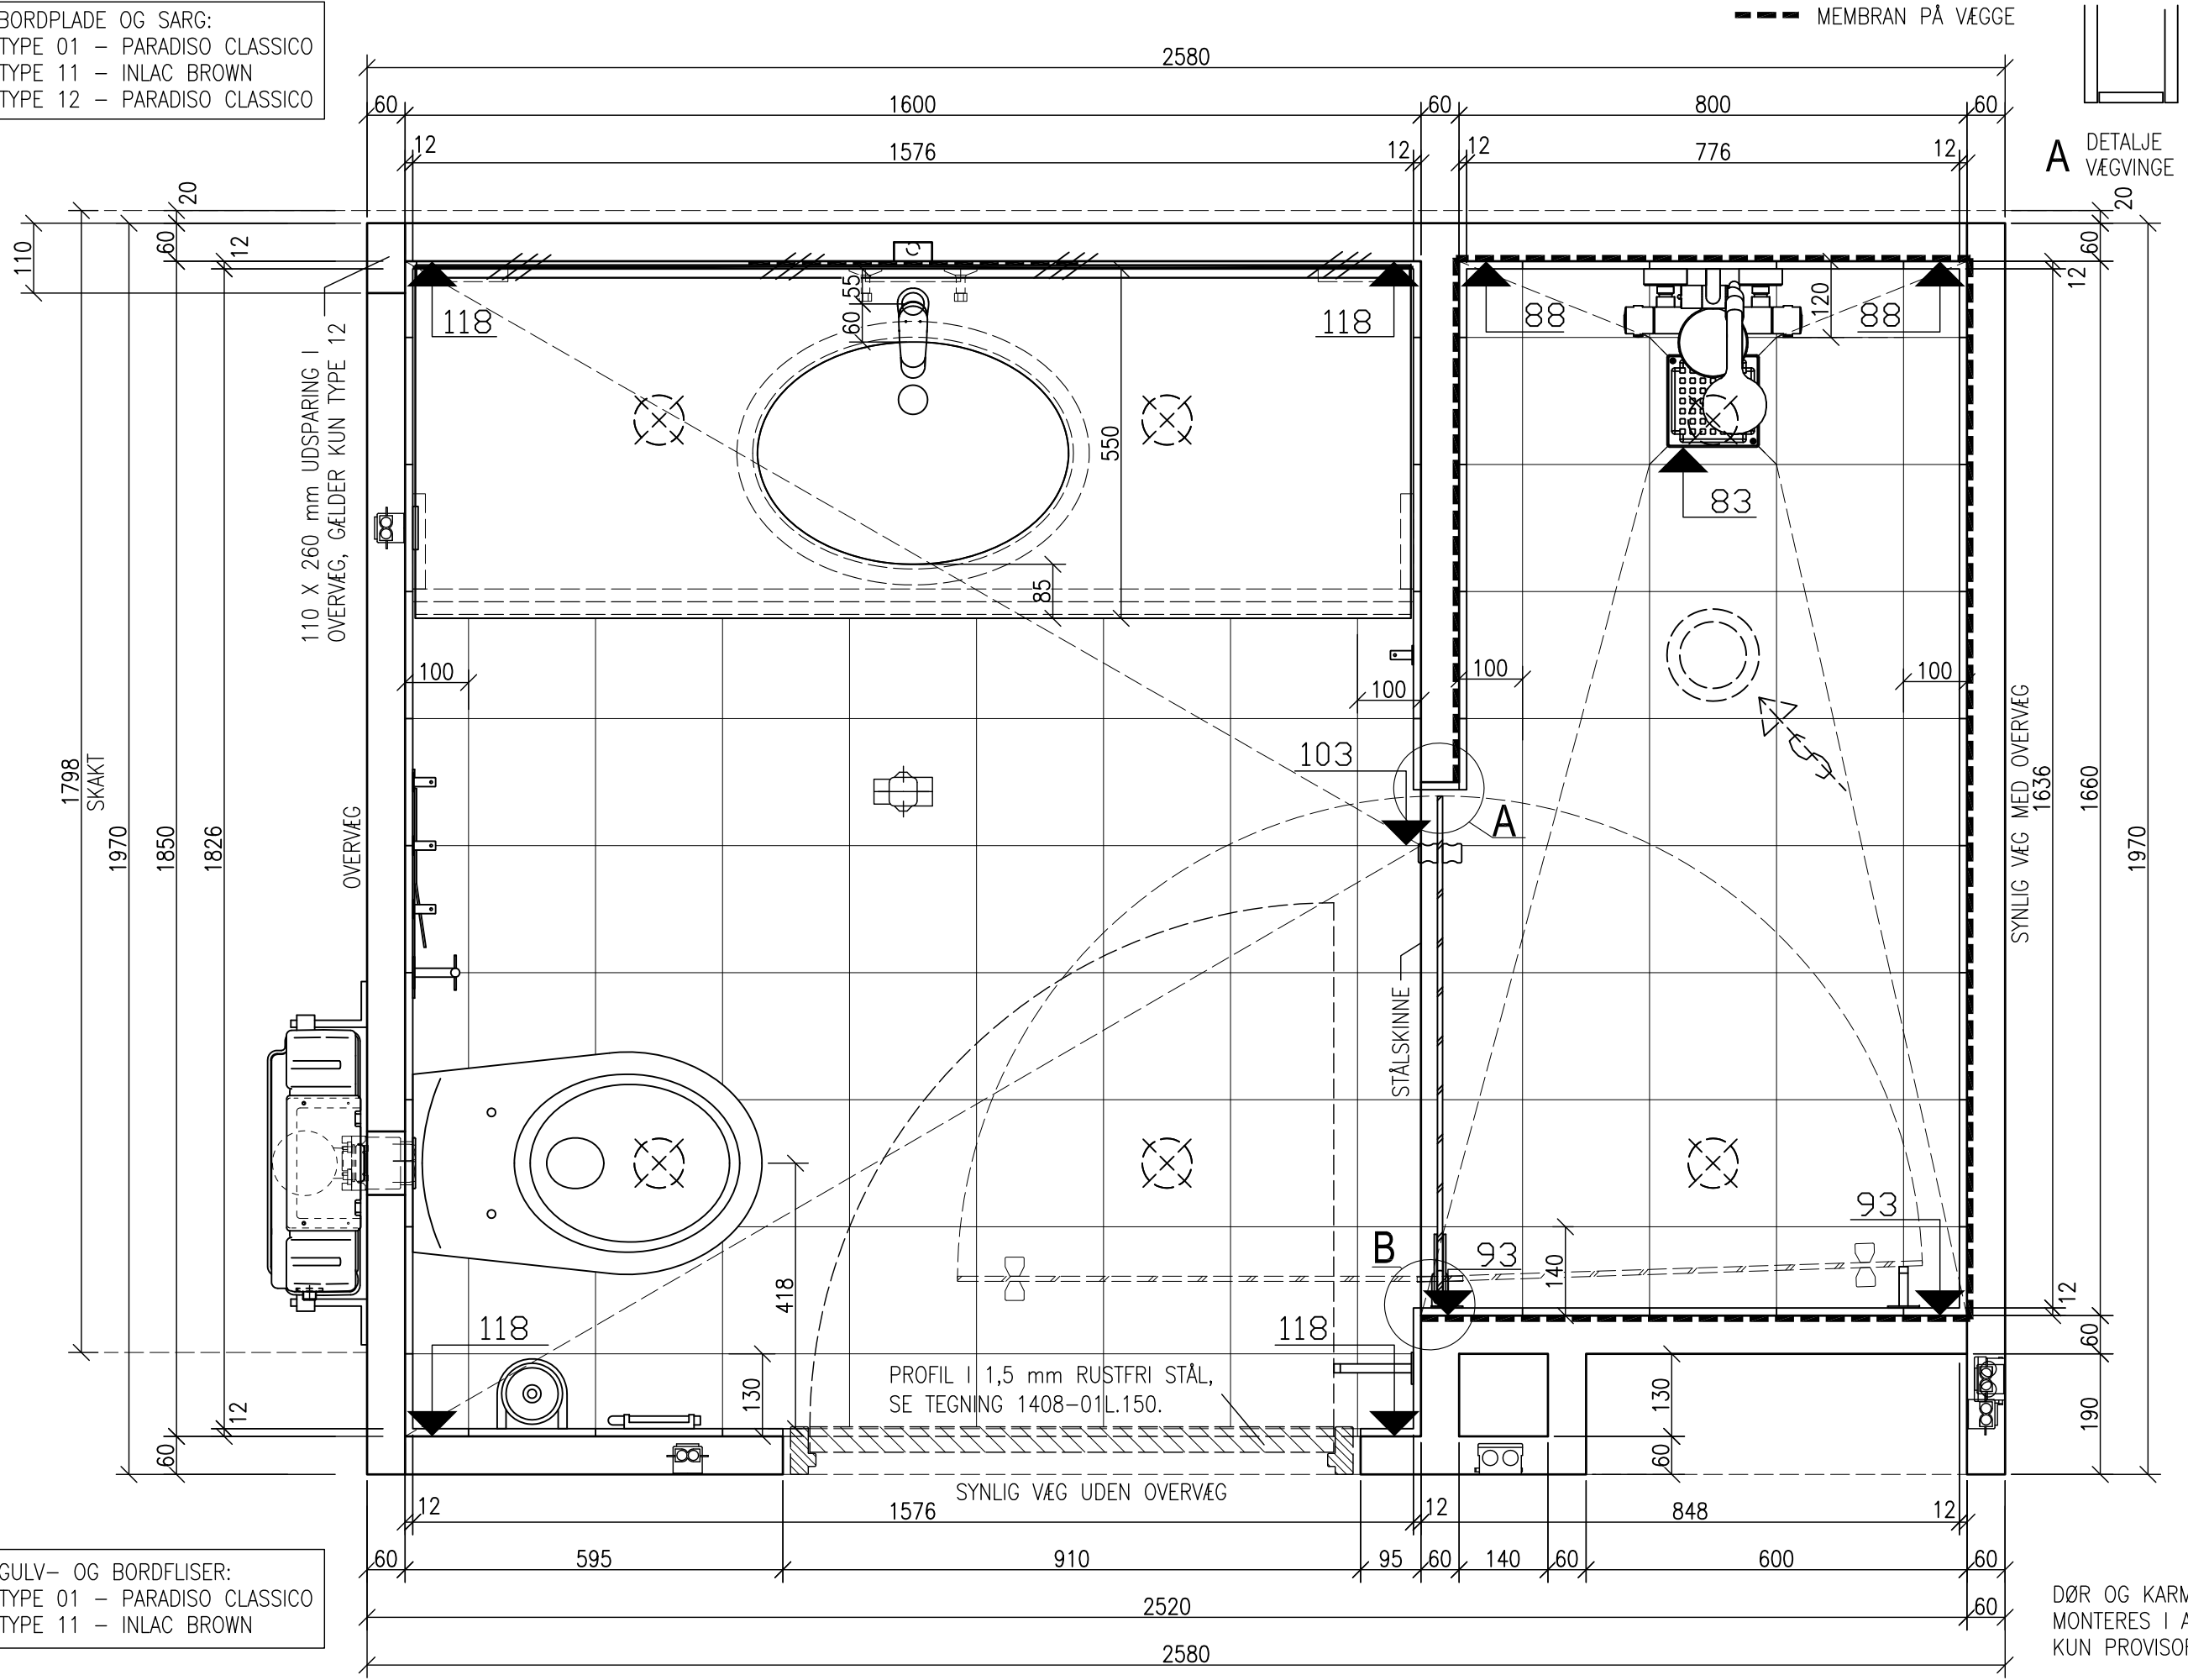

DØR OG KARM LEVERES OG MONTERES I ANDEN ENTREPRISE KUN PROVISORISK DØRLUKNING

Rev. G: 08-12-2014 OL Rev. F: 21-11-2014 KL	
TEGNINGEN GÆLDER TYPE 1, 11 OG 12	
Sag nr.: 1408	Rev. E: 25-06-2014 OL
Type nr.: 01L	Rev. D: 20-06-2014 OL
Tegn.nr.: 1408-01L.100 G	Rev. C: 06-06-2014 LJ
Erh. nr.: PLAN	Rev. B: 21-04-2014 OL
Skal.: 1:10	Rev. A: 14-05-2014 OL
Optegn.: 07-05-2014 OL	Optegn.: 07-05-2014 OL
Projekt: GLOSTRUP PARK HOTEL HOTELUDVIDELSE	
Bad Element ApS Levysgade 14, stuen DK-8700 Horsens T. +45 7626 9600 F. +45 7626 9601 info@badelement.dk www.badelement.dk	
- din badekabine leverandør	