



DØR OG KARM LEVERES OG
MONTERES I ANDEN ENTREPRISE
KUN PROVISORISK DØRLUKNING

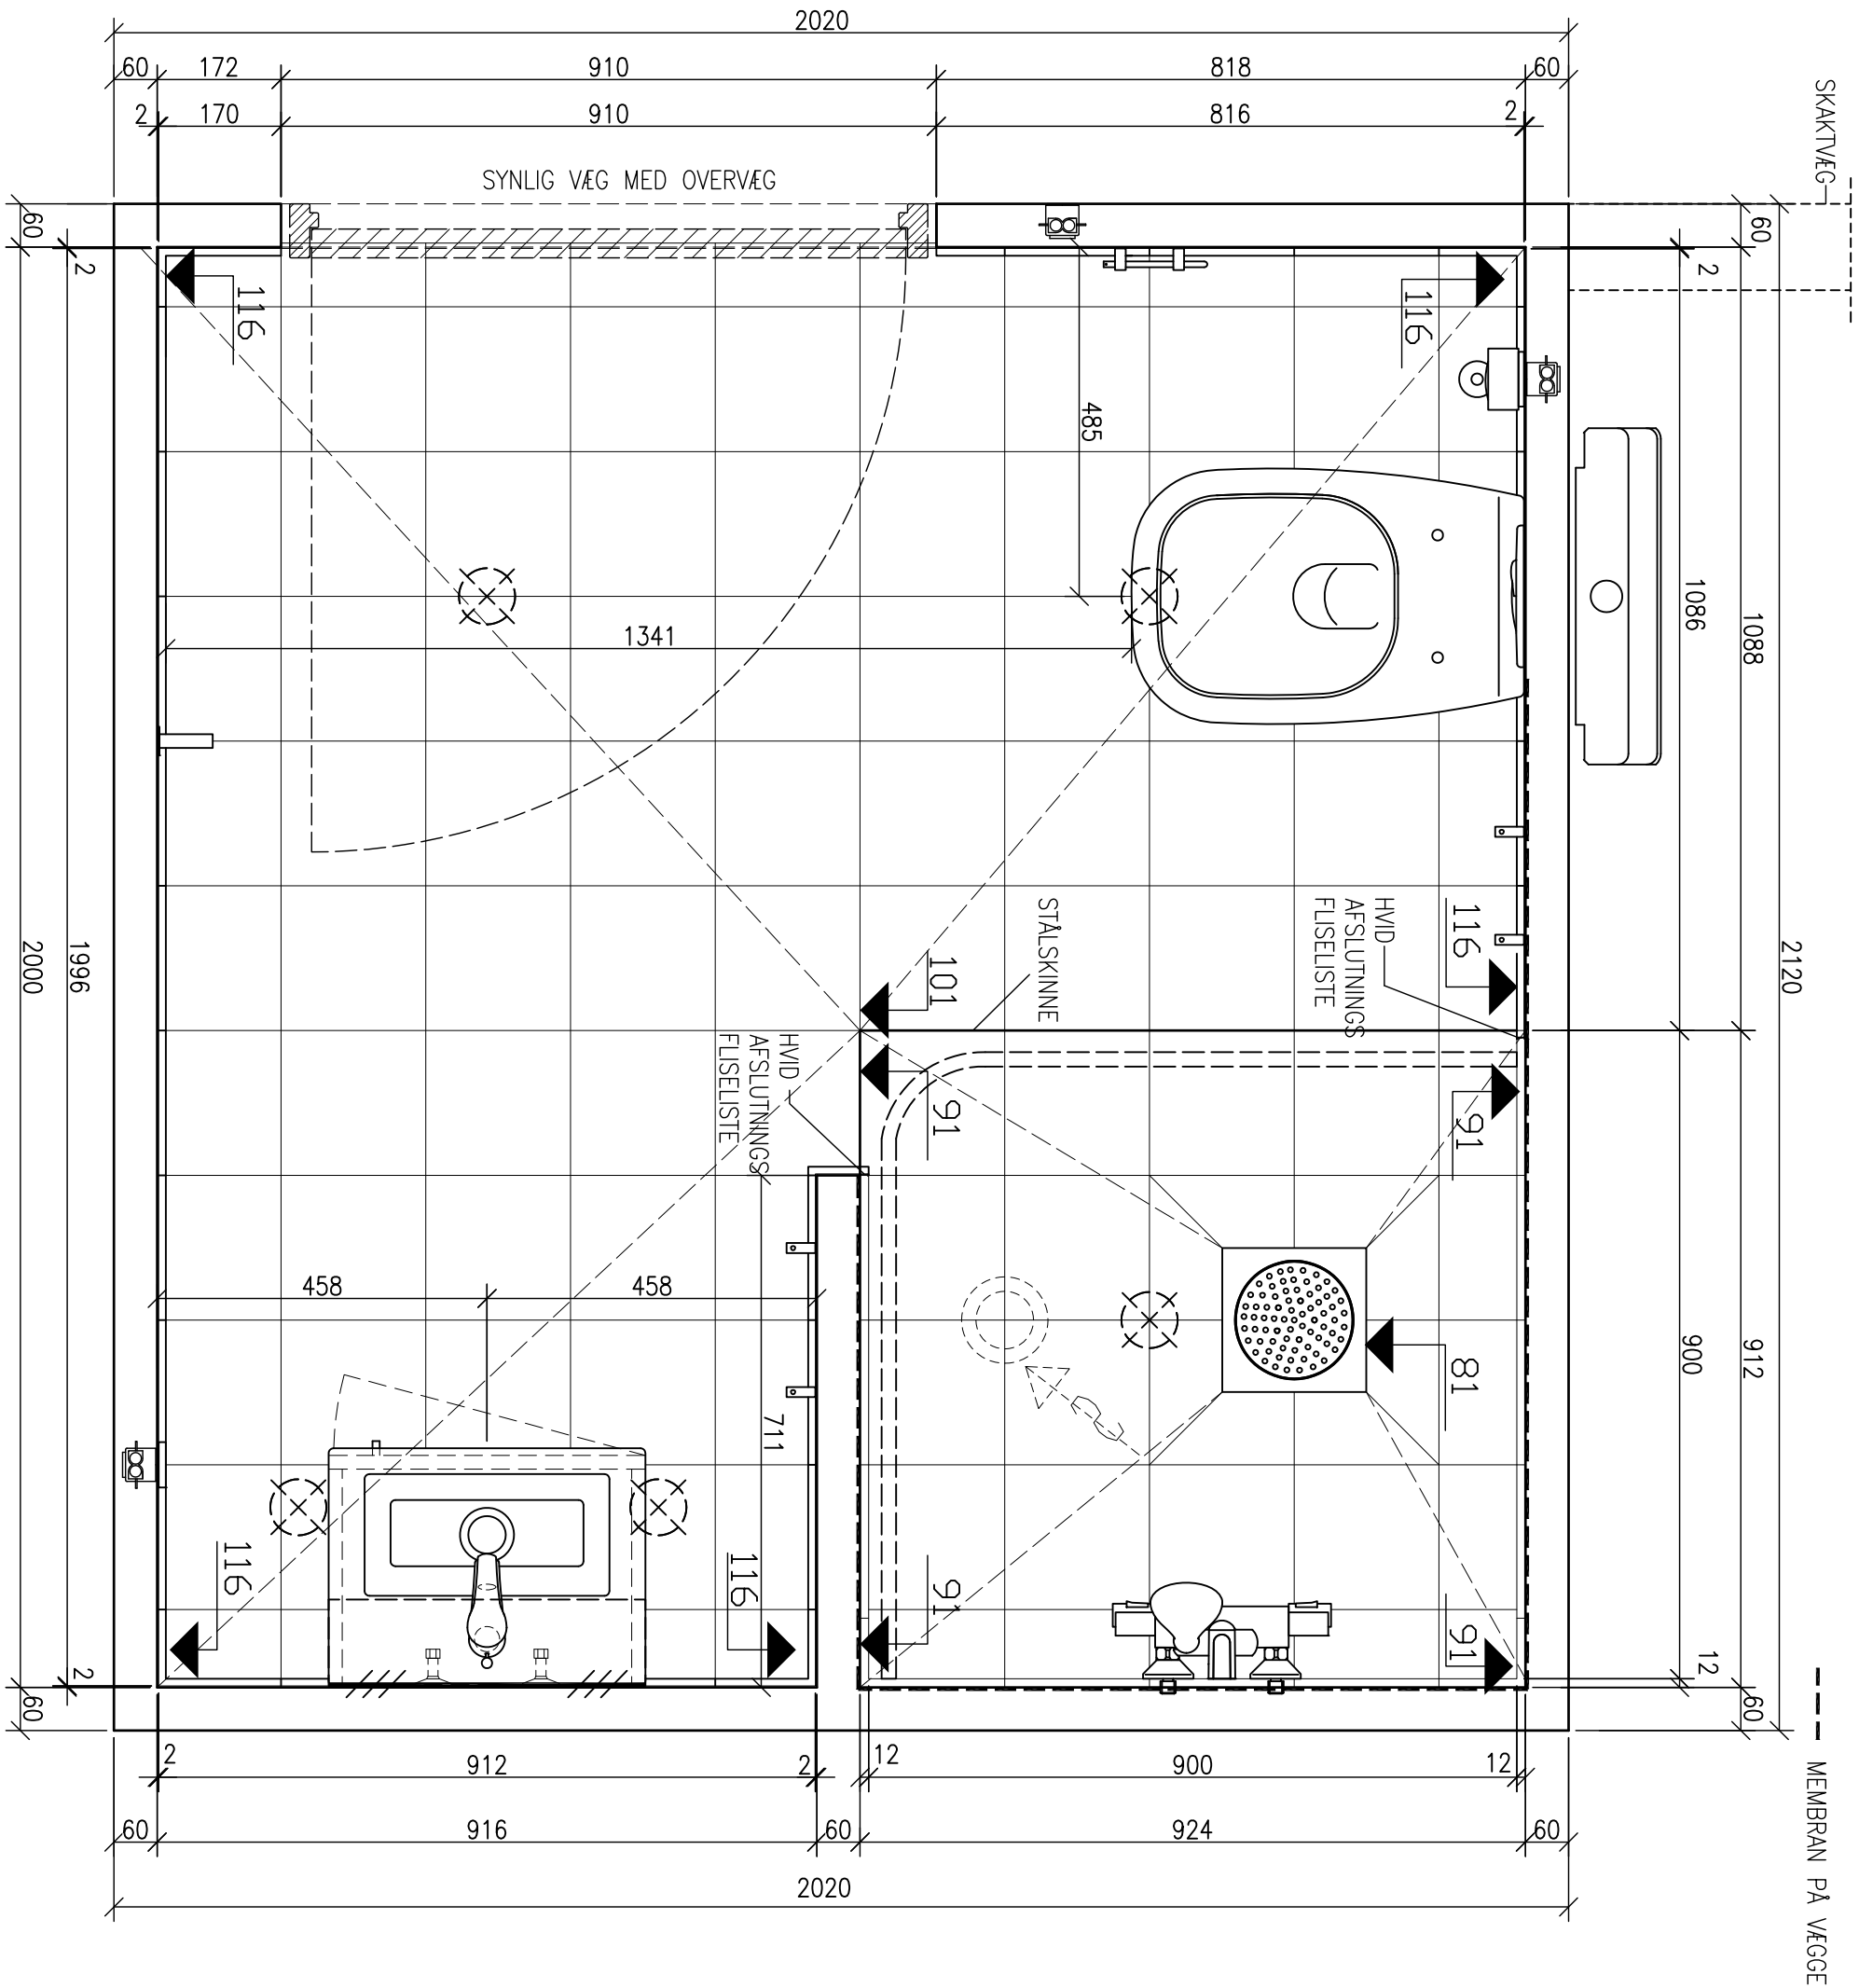

Bad Element ApS Levysgade 14, stuen DK-8700 Horsens T. +45 7626 9600 F. +45 7626 9601 info@badelement.dk www.badelement.dk	 badelement - din badekabine leverandør	Projekt:	UNGDOMSBOLIGER	Sag nr.:	1511	Rev. E:
			BYENS Ø, KRISTIANSDAL	Type nr.:	01L	Rev. D:
		Tegn.nr.:	1511-01L.100 B	Rev. C:		Rev. B: 03-07-2014 KL
		Emne:	PLAN	Rev. A: 26-05-2014 KL	Skala:	1:10